
TYPICAL SECTION

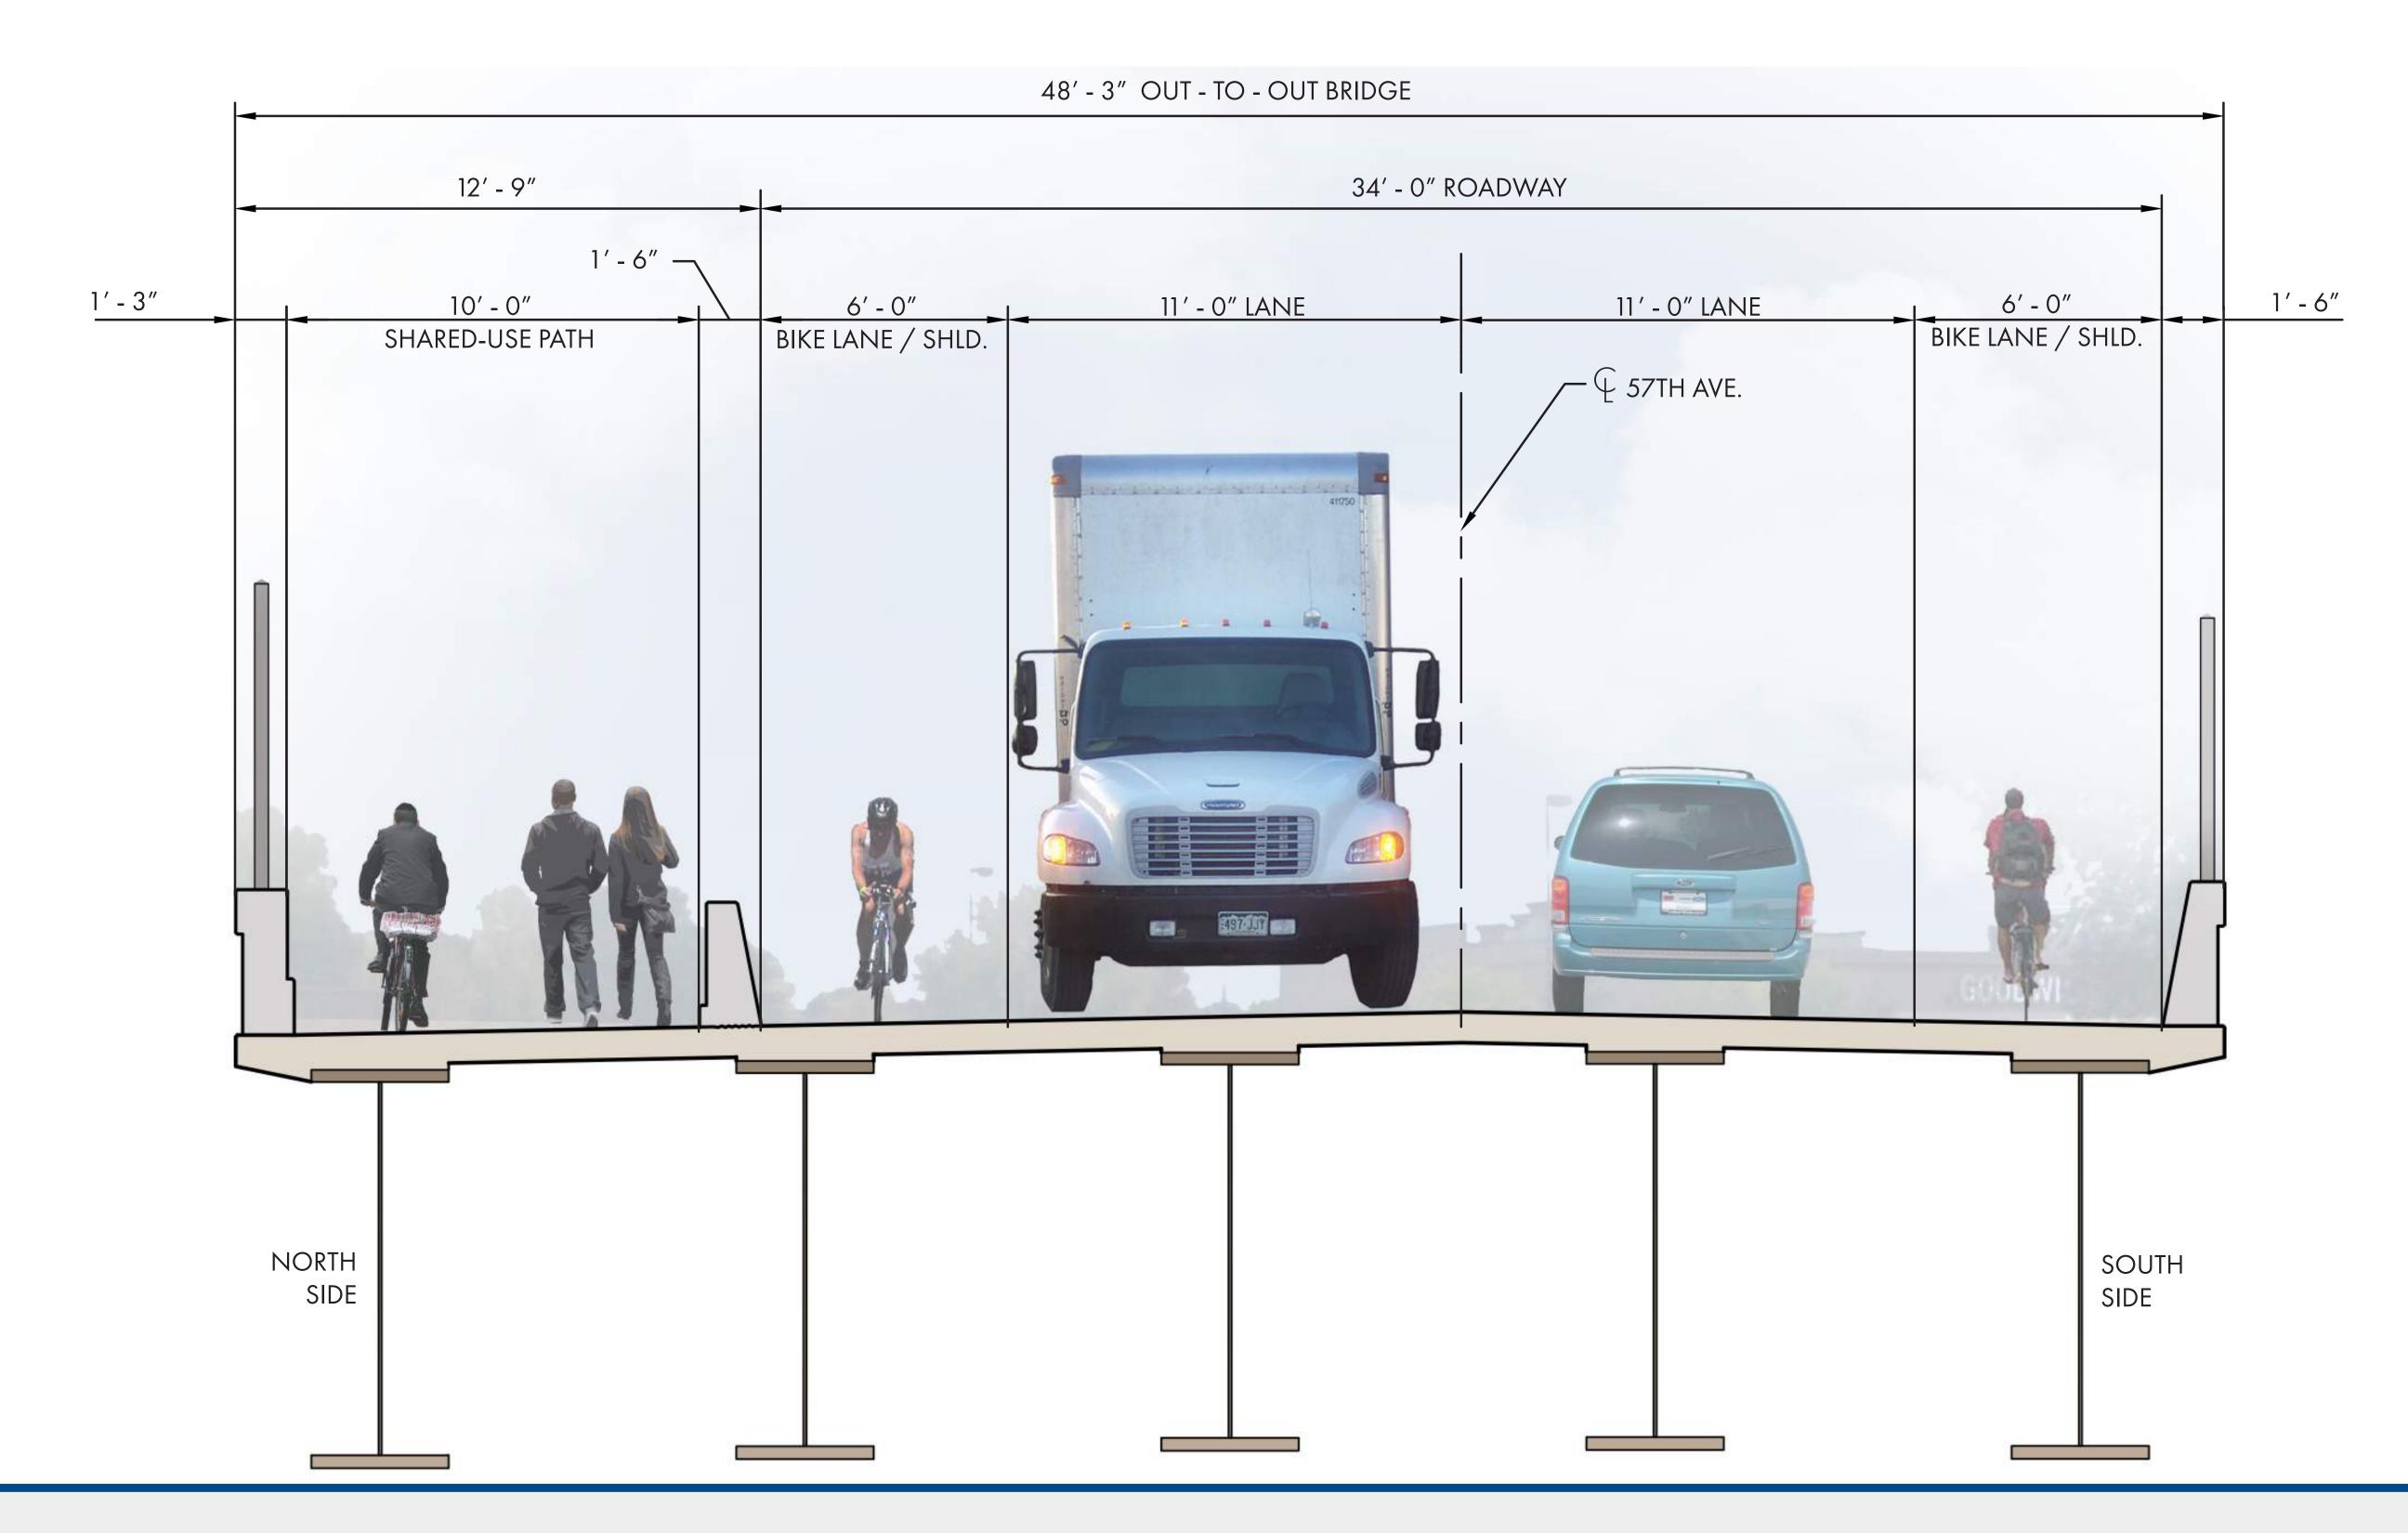

TYPICAL SECTION 57TH AVENUE | Bridge

